
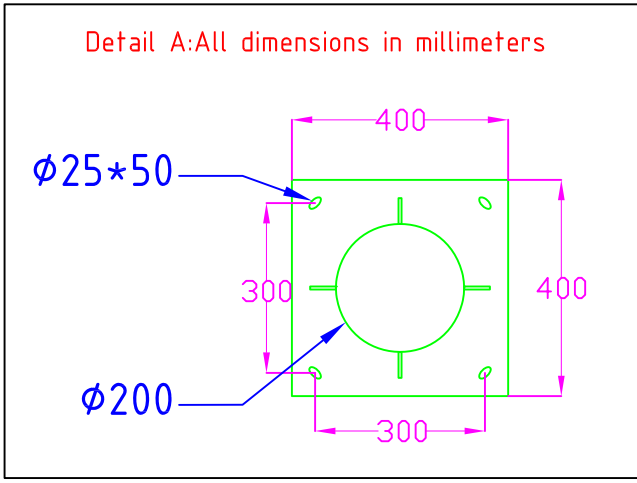


Finishing coat color:
ANTHRACITE GREY

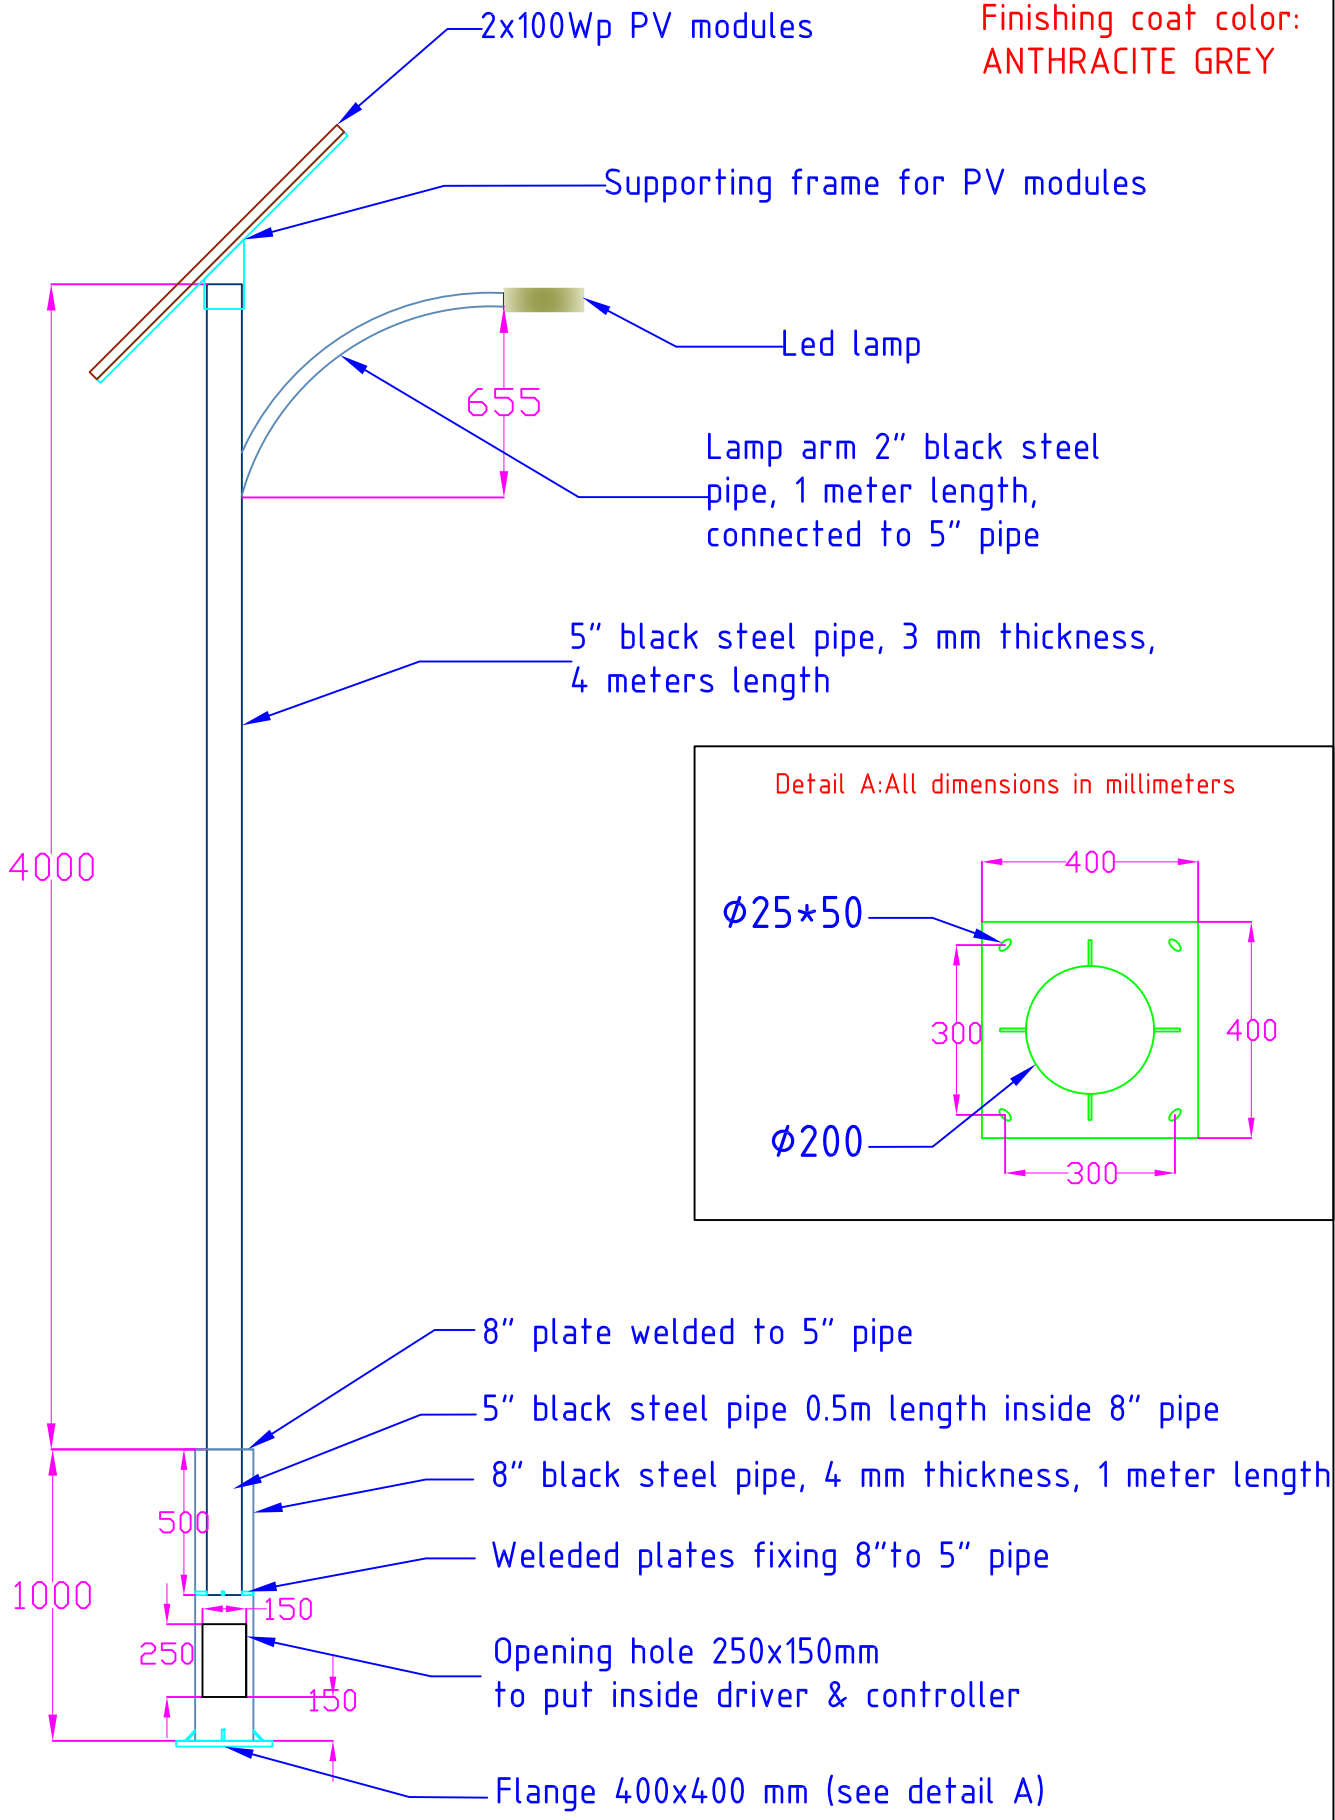

MECHANICAL - ENERGY - ENVIRONMENT
MANSOURIEH-METN-OLD ROAD
Tel & Fax: +961(4)532927
E-MAIL : info@solarnet-online.com

TITLE: 5 METERS POLE FABRICATION DRAWING

All dimensions in millimeters

N°: SD - 01	REV.: 00	Scale: NTS	Date: 07 / 01 / 2013
-------------	----------	------------	----------------------

DRAWN BY: R.R	CHECKED BY: JPS	APPROVED BY: JPS
---------------	-----------------	------------------